


2 ROOF PLAN
SCALE - 1:150

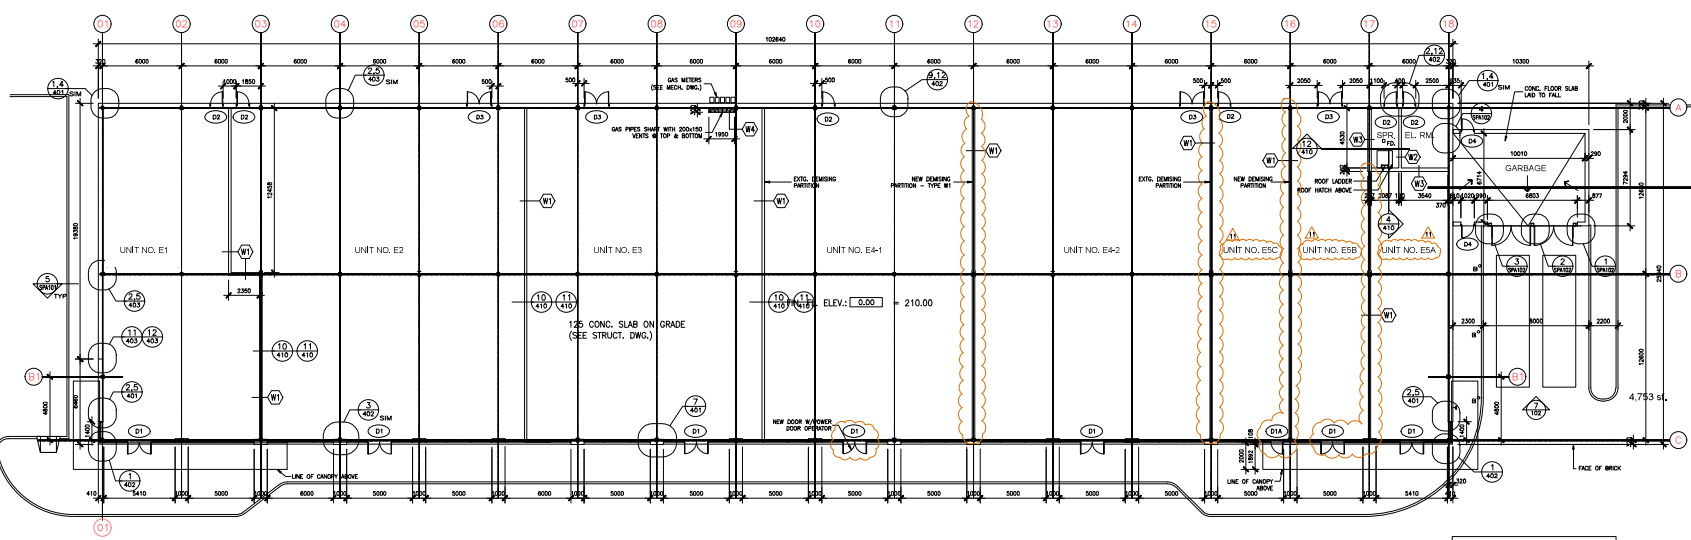

1 GROUND FLOOR PLAN
SCALE - 1:150

- 1.0 PARTITION WALL TYPES:
- (W1) 150mm CONCRETE BLOCK TO 1/4 OF STRUCTURE - 1 W. FL.
 - (W2) 150mm CONCRETE BLOCK TO 1/4 OF STRUCTURE - 1 W. FL.
 - (W3) 150mm CONCRETE BLOCK TO 1/4 OF STRUCTURE - 1 W. FL.
 - (W4) 150mm CONCRETE BLOCK TO 1/4 OF STRUCTURE - 1 W. FL.

11	20 APR 03	BLDG PERMIT - UNIT HOLD EA TO E GC
12	05 OCT 04	UPDATED CONSTRUCTION DRAWINGS
13	15 JUN 04	ISSUED FOR CONSTRUCTION
14	22 APR 04	ISSUED FOR TENDER
15	13 APR 04	REVISIONS FOR RFP
16	01 APR 04	ISSUED FOR BUILDING PERMIT
17	24 MAR 04	ISSUED FOR OWNERS REVIEW
18	18 MAR 04	ISSUED FOR R.F.A.
19	02 MAR 04	ISSUED FOR OWNERS REVIEW
20	24 FEB 04	ISSUED FOR OWNERS REVIEW
21	09 FEB 04	ISSUED FOR OWNERS REVIEW
REV.	DATE	REVISION

ALL MEASUREMENTS MUST BE CHECKED ON THE JOB BY THE CONTRACTOR. DRAWINGS MUST NOT BE SCALED. ALL DIMENSIONS AND SPECIFICATIONS ARE THE PROPERTY OF THE ARCHITECT AND MUST BE RETURNED UPON REQUEST.



HIGHWAY 401 & JAMES SNOW PARKWAY
COMMERCIAL CENTRE
MILTON, ONTARIO

FIRST GULF DEVELOPMENT CORPORATION
6890 CENTURY AVENUE, SUITE 1000
MISSISSAUGA, ON L5N 2W5

Joseph Rogdan Architects
Associates Inc. Urban Design Consultants
472 Dupont St., Suite 410
Toronto, Ontario, M5G 1S2
Tel. 416. 531. 7717
Fax. 416. 531. 4279

BUILDING 'E'
FLOOR & ROOF PLANS

Drawn: JBA Scale: 1:150 Date: 20 JAN 04
Drawing Number: 03049_BLDG_E-W-101