


Contractor must check and verify all dimensions on the job and report any discrepancies to the architect before proceeding with the work.

This drawing shall not be used for construction purposes until signed by the consultant responsible. This drawing, as an instrument of service, is provided by and is the property of Sweeny & Co. Architects.

ISSUED / REVISED	yy-mm-dd
No. Description	Date
37 ASB77	21-10-15
38 CD14 Lobby Changes	21-12-01
39 CD13 PC to CMU	21-12-16
40 IFC-draft	21-12-24
41 CCN10	22-01-14
42 CD 020 Enb	22-01-25
43 CCN102	22-02-18
44 CD 018R2	22-03-22
45 Re-issued for Permit	22-04-12
46 CCN127	22-04-14
47 Re-issued for Permit	22-06-08

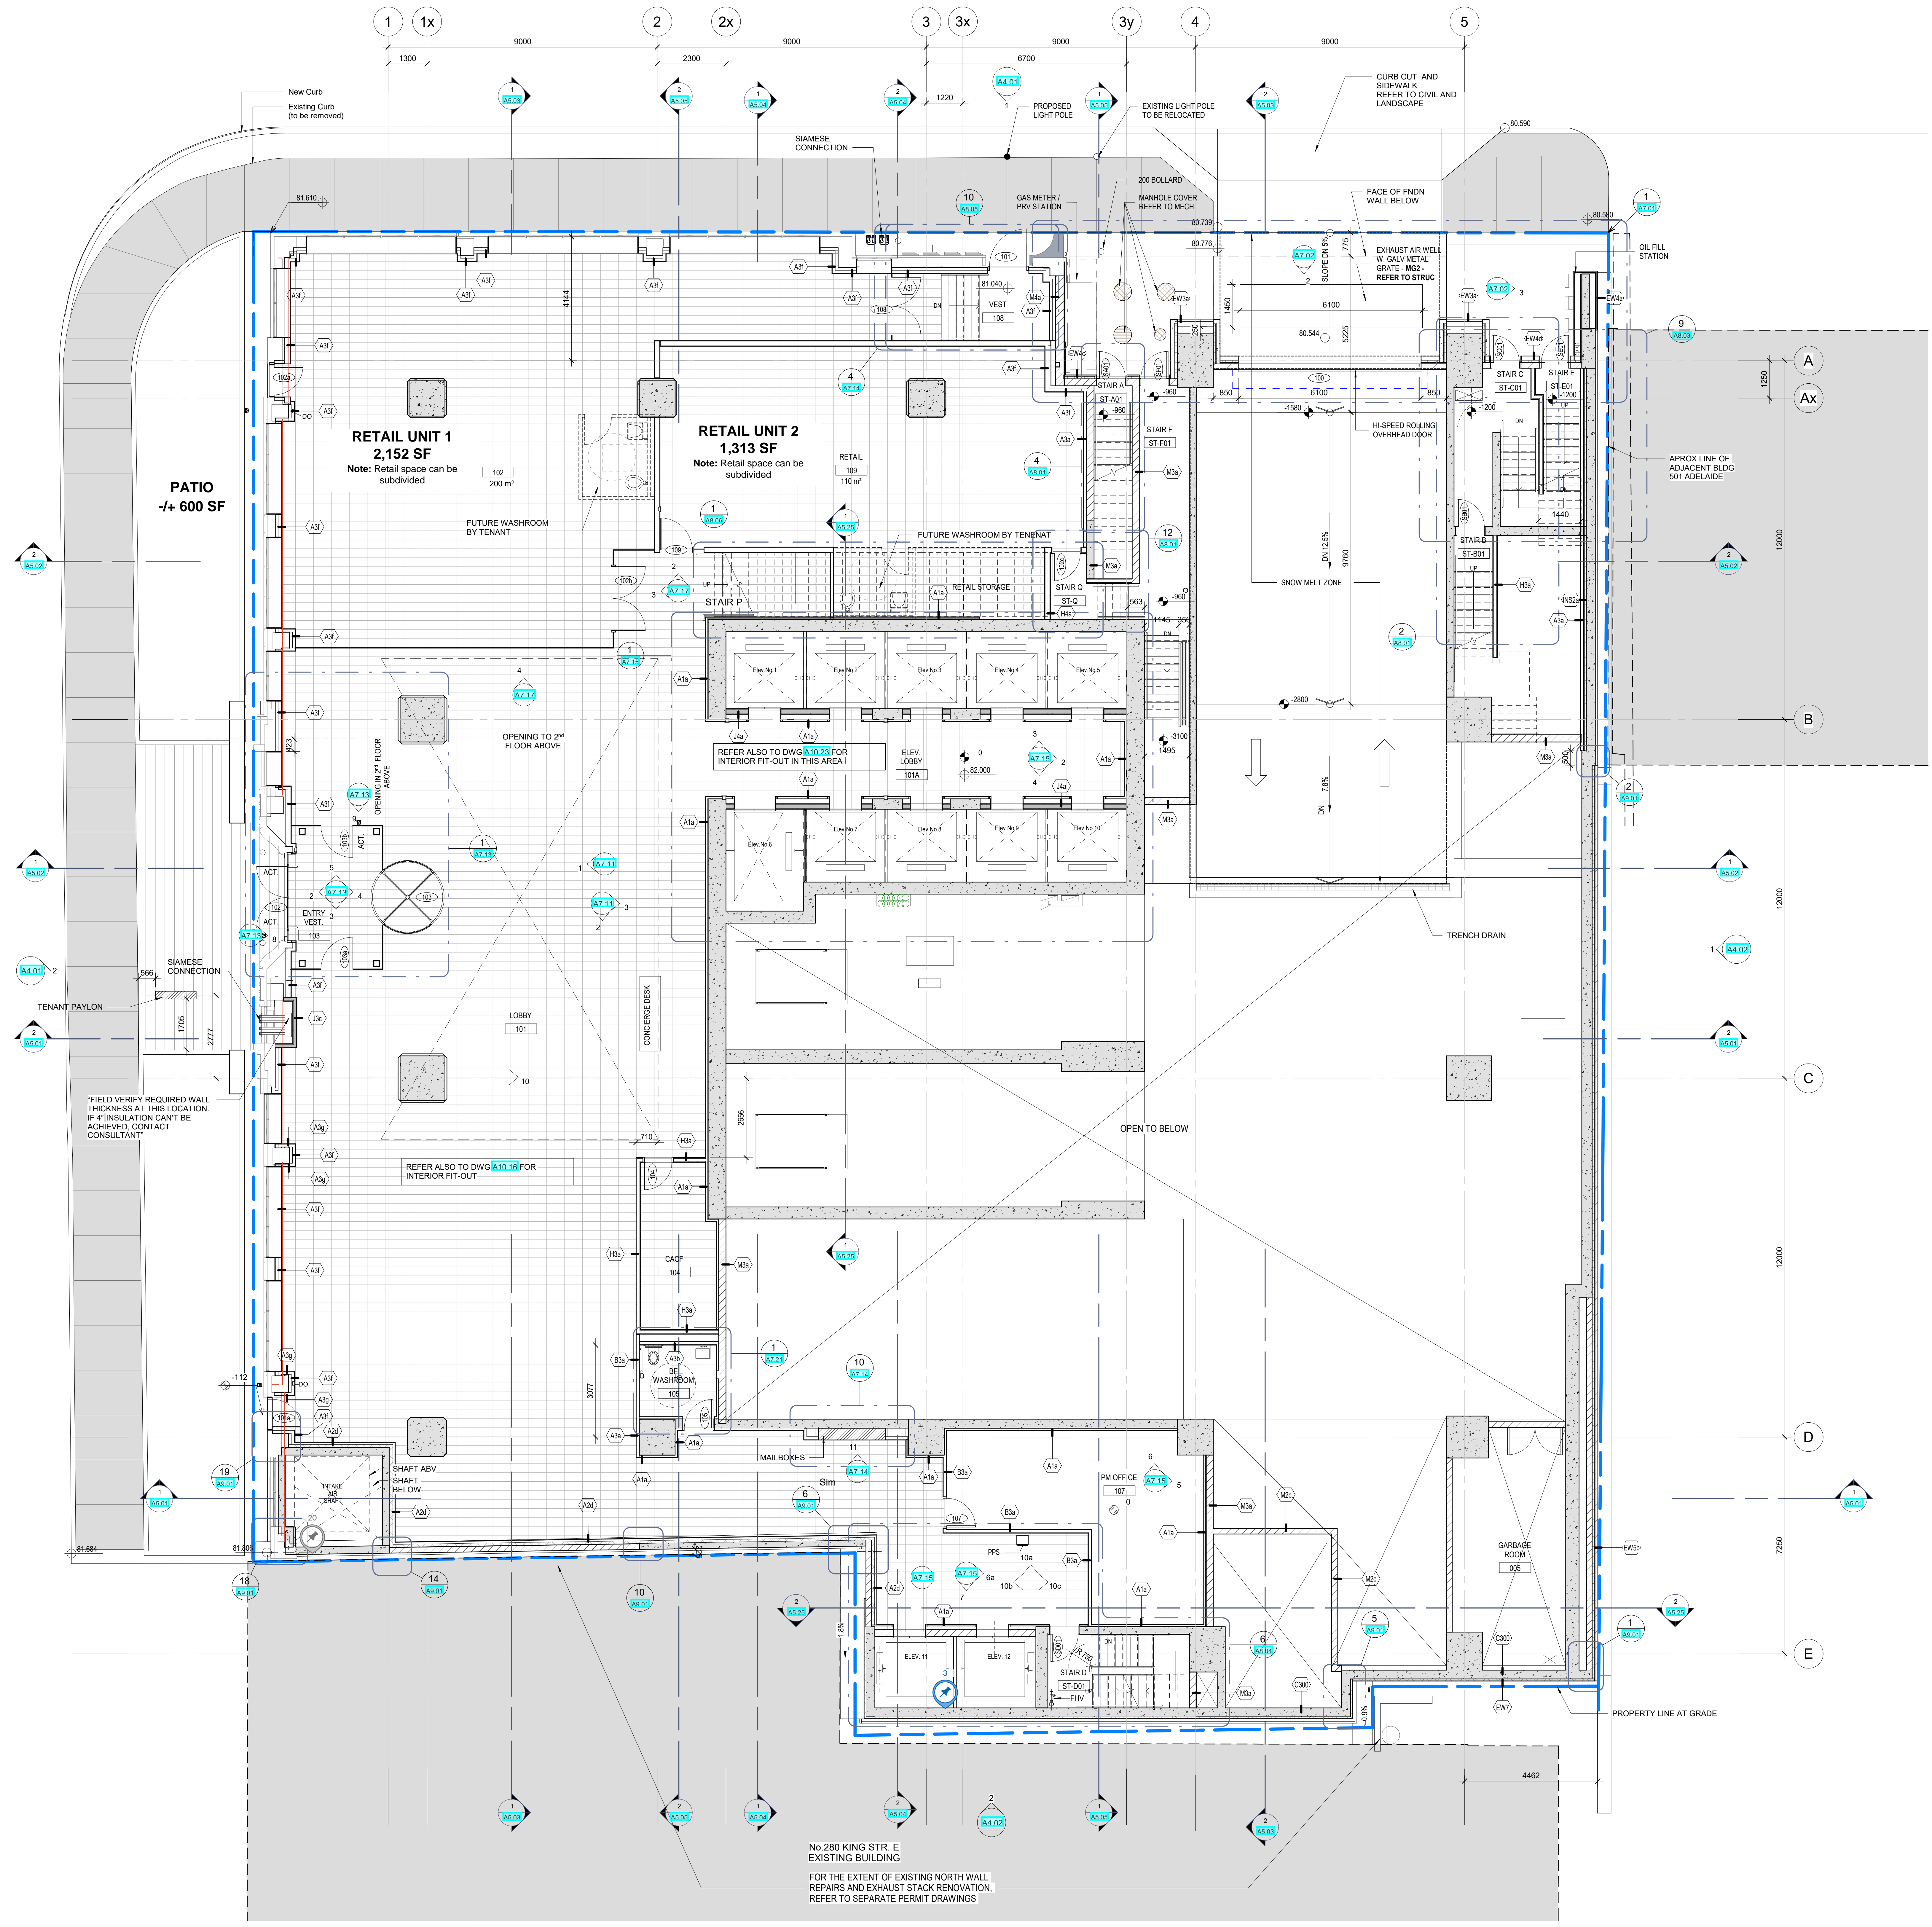

C:\Users\mca\Documents\318_A_RCT_ams\VDWF.rvt 2022-06-22 2:01:01 PM

Sweeny & Co Architects

134 Peter Street
Suite 1801
Toronto, ON
Canada M5V 2H2

P 416.971.6232
F 416.971.5420
E info@sweenyandco.com
W sweenyandco.com

PROJ. NAME
25 Ontario

25 Ontario St., Toronto, ON

OWNER
FIRST GULF

DWG TITLE
Level 1

DATE: 21-09-20
SCALE: As indicated
DRAWN: ZA
CHECKED: PK
PROJ. No.: 1316

DWG No.
A2.07

No. 280 KING STR. E
EXISTING BUILDING
FOR THE EXTENT OF EXISTING NORTH WALL
REPAIRS AND EXHAUST STACK RENOVATION.
REFER TO SEPARATE PERMIT DRAWINGS